


SCHEDULE "C"


FLOOR PLAN/ELEVATION

(See attached)

THE KENSINGTON
FRONT ELEVATION

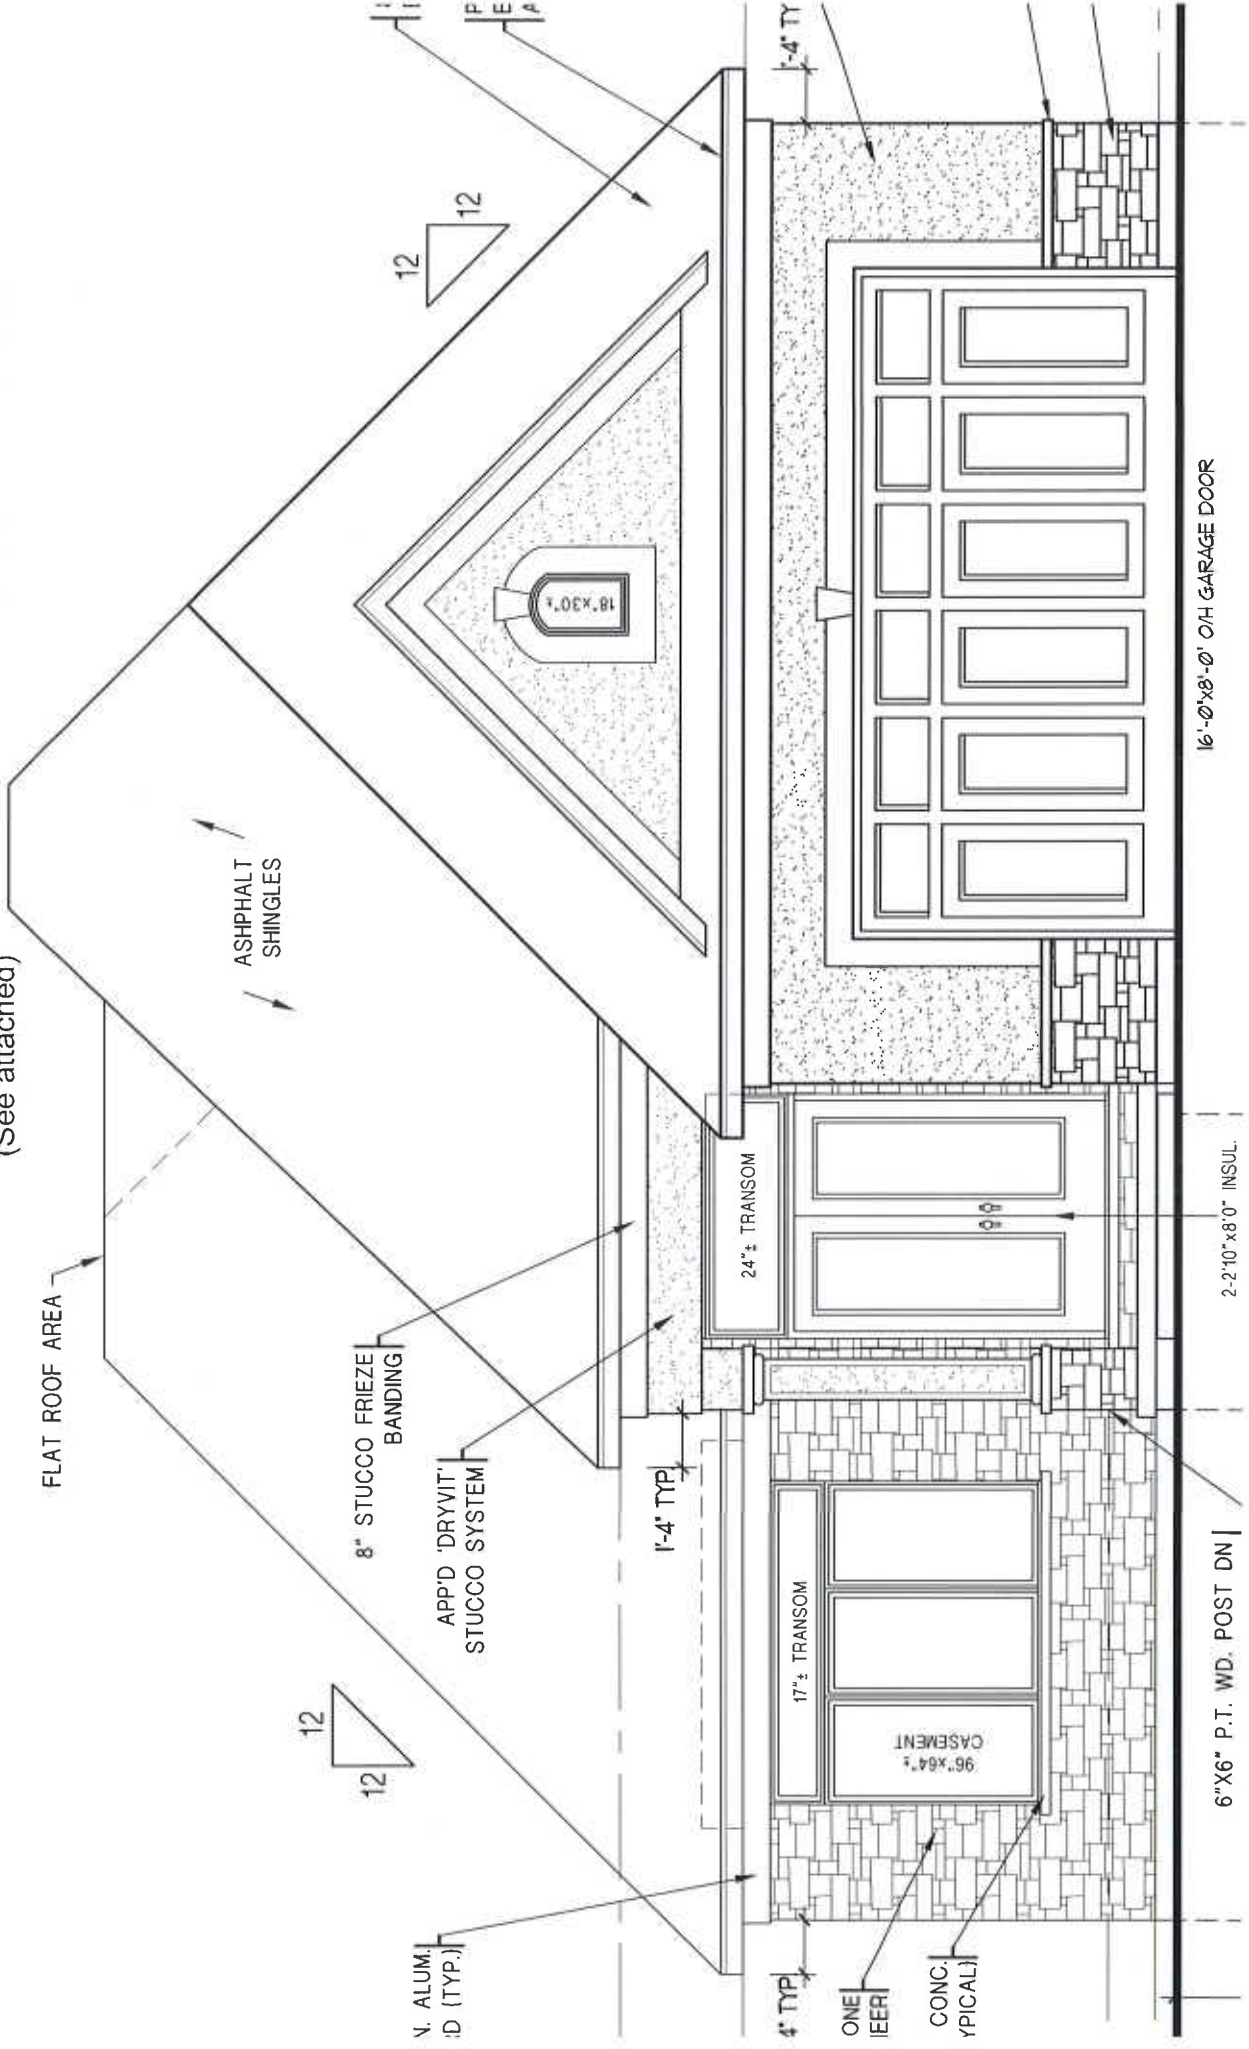

Optional 4' Deck Extension

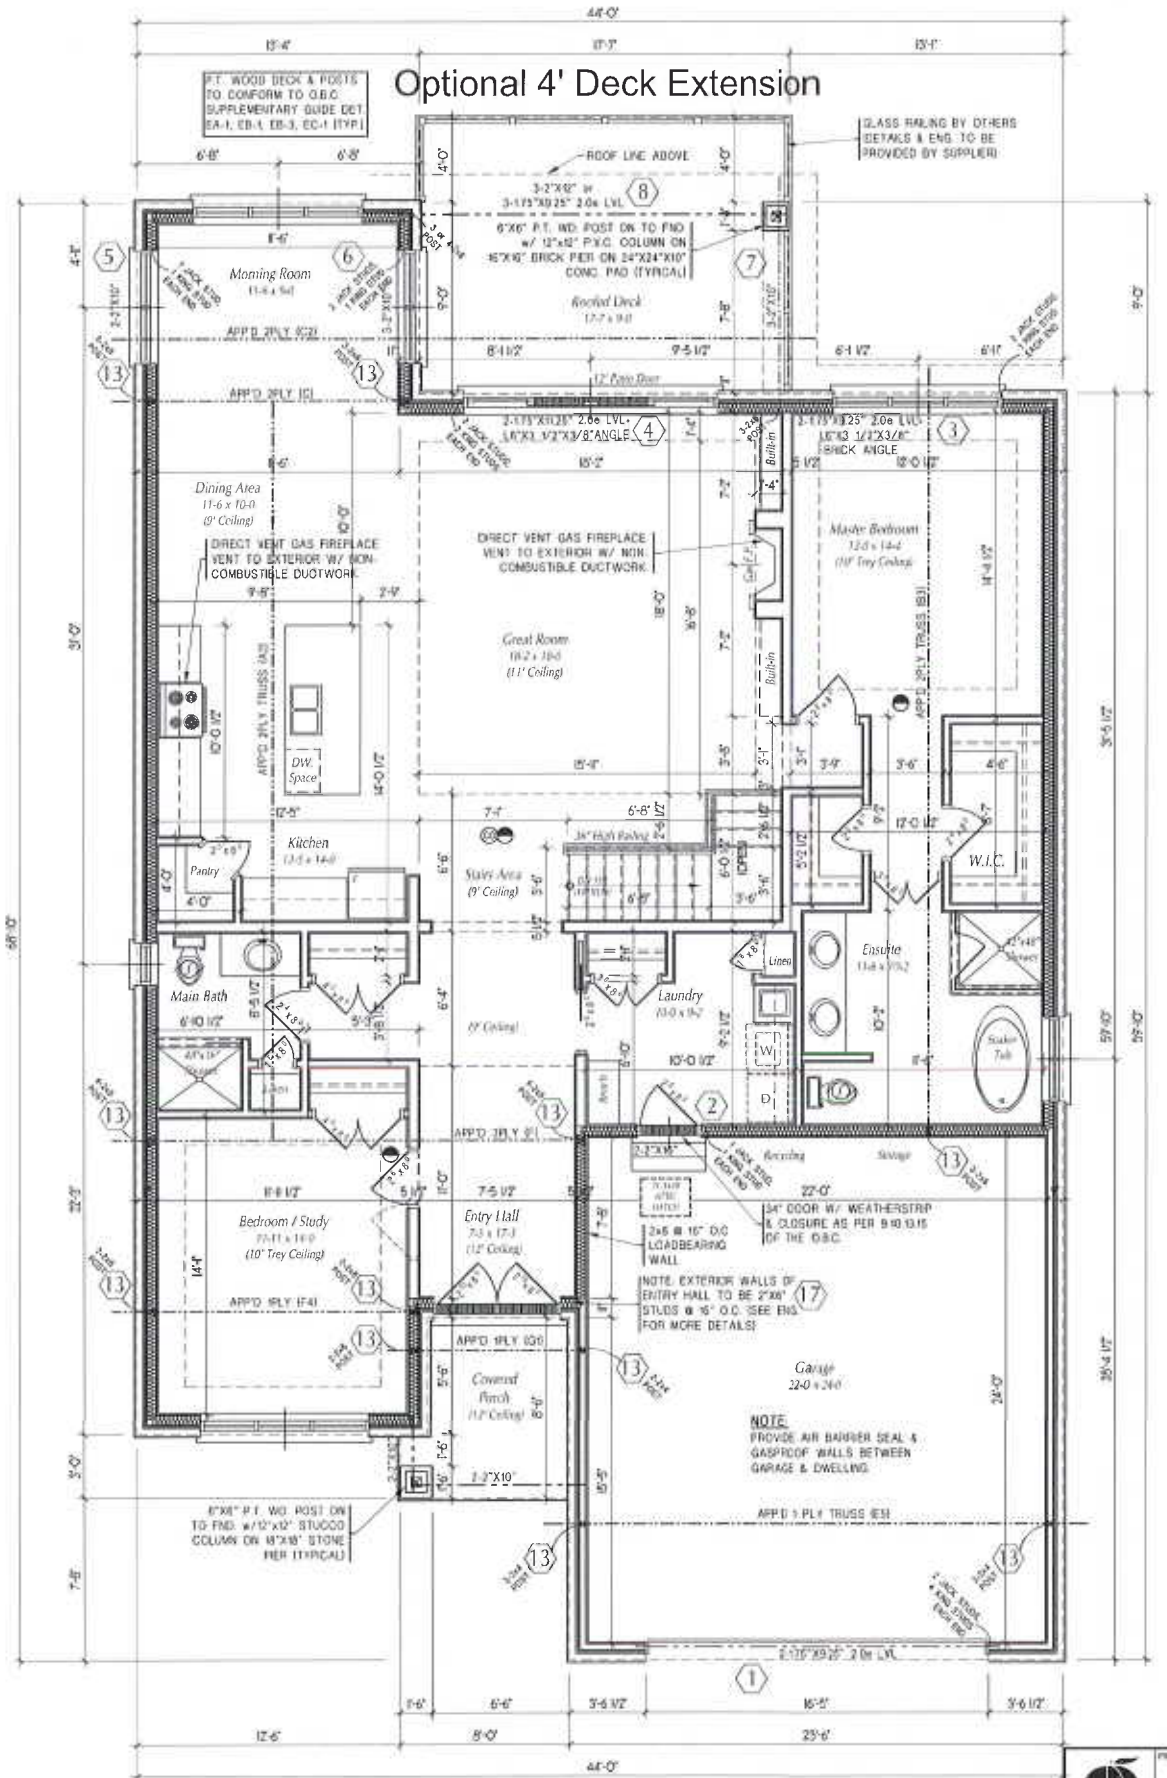

Main Floor Plan (1922 sq.ft.)
SCALE: 3/16" = 1'-0"

THE RIDGE AT BYRON

