



THE RIDGE AT BYRON
The Manchester

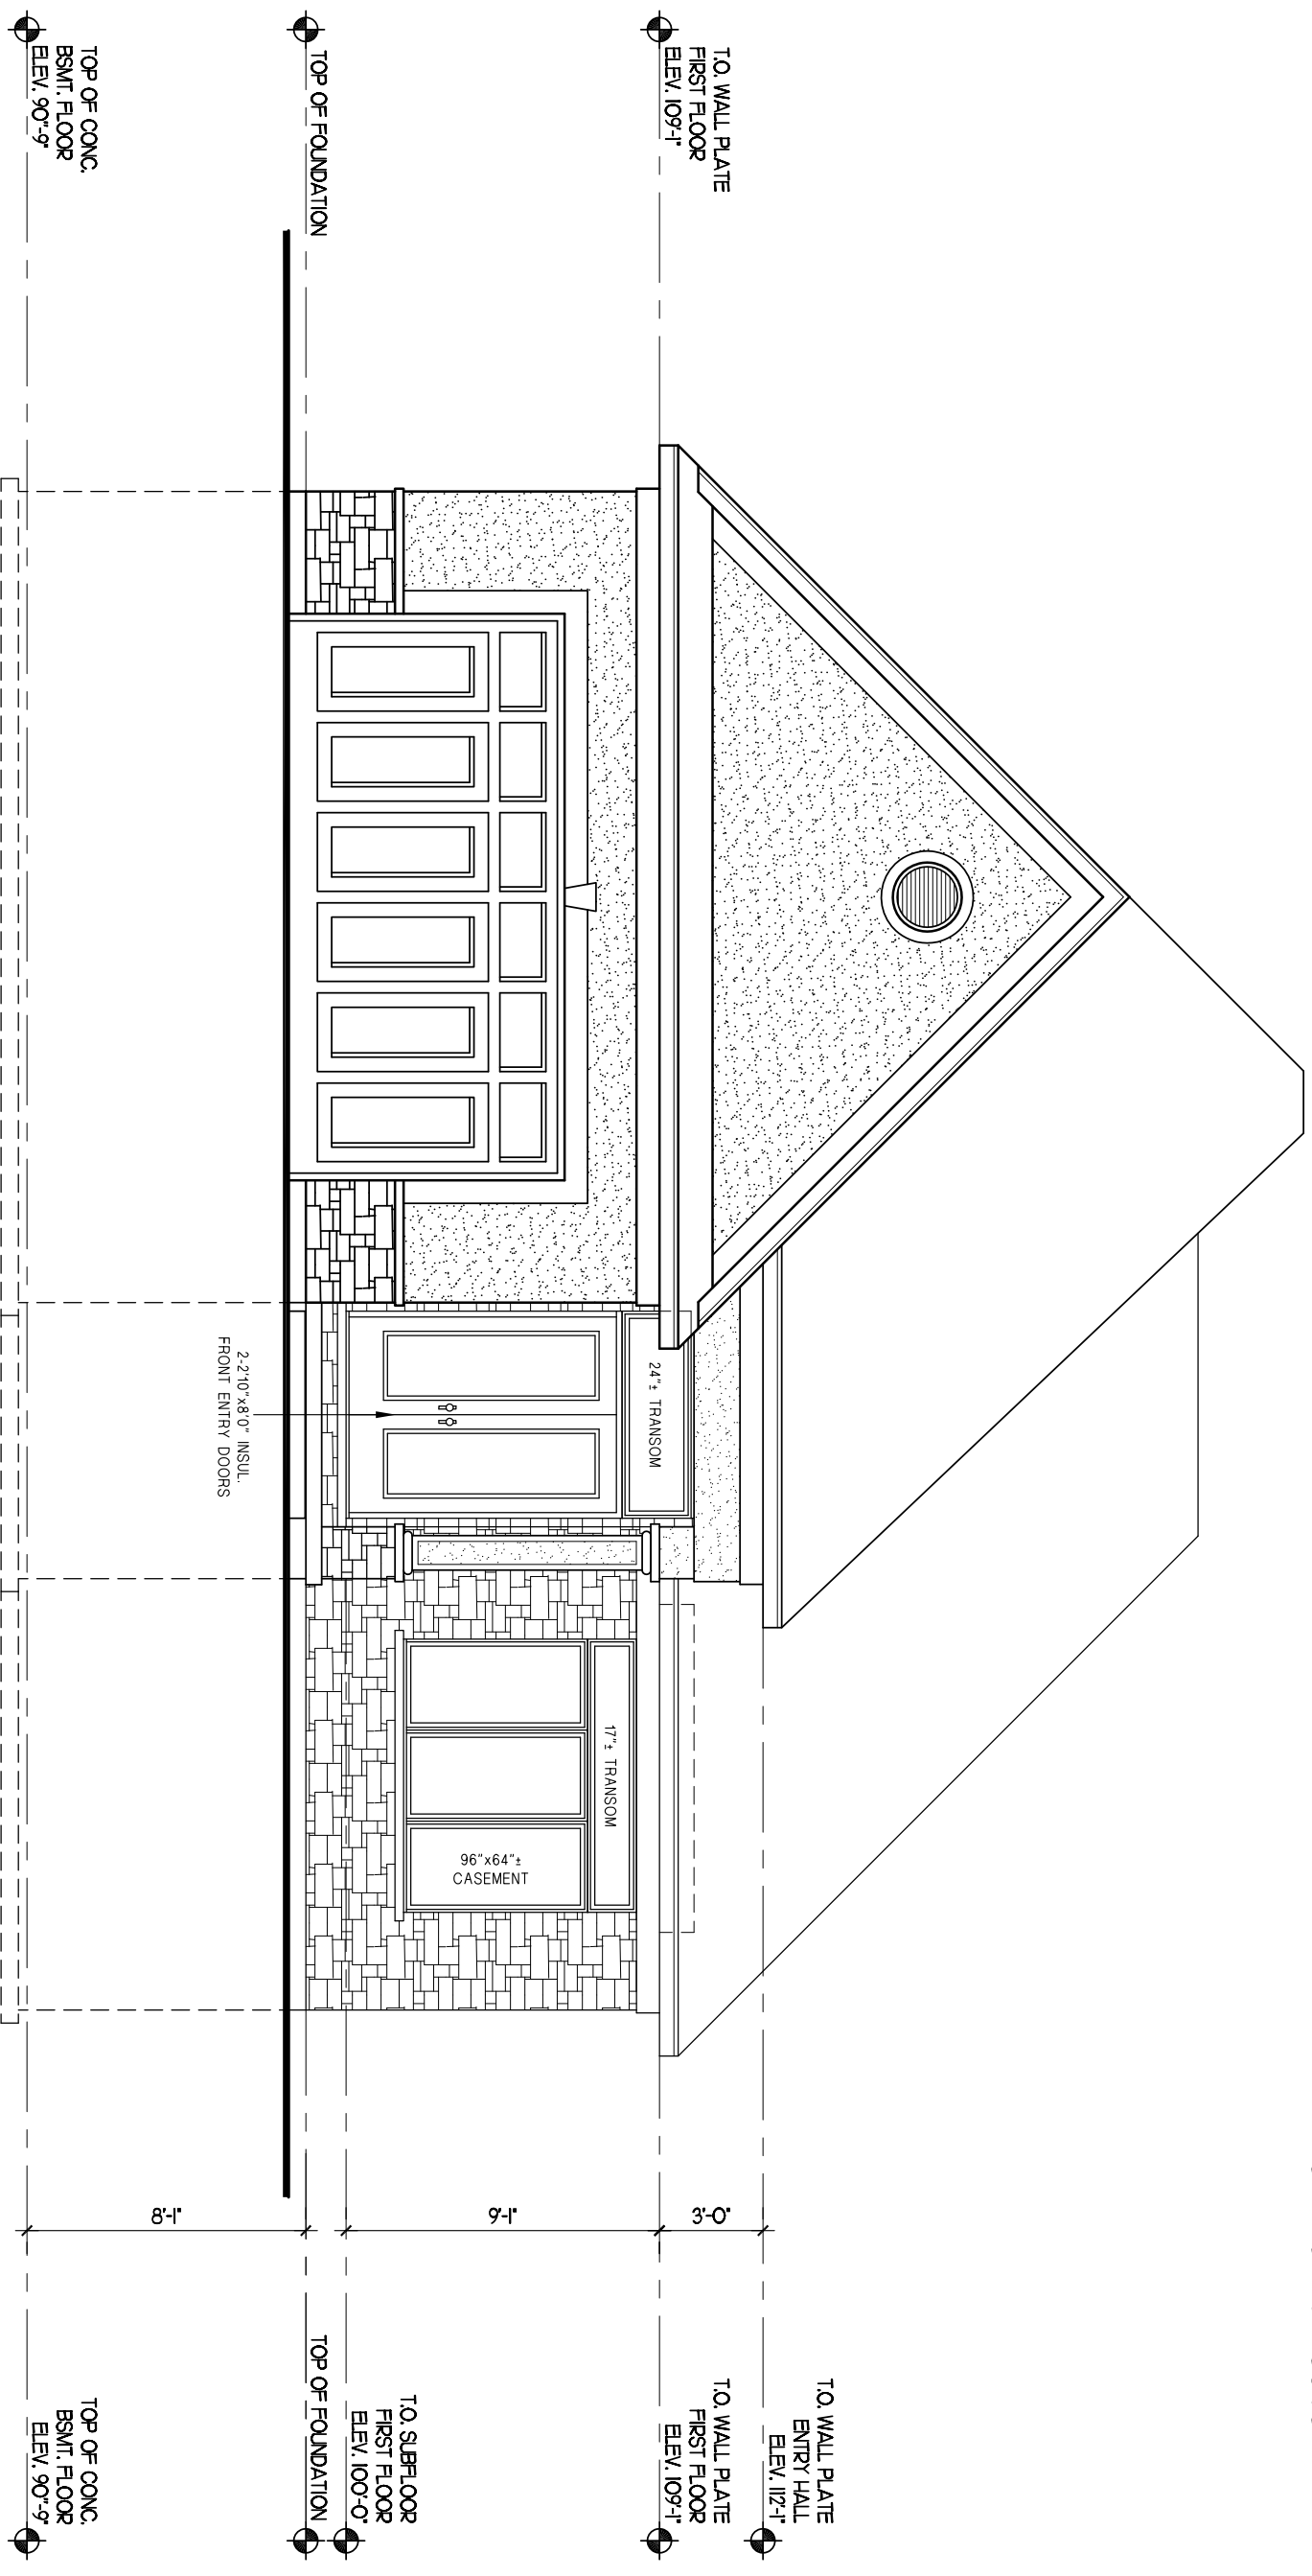

FRONT ELEVATION
Scale 3/16" = 1'-0"

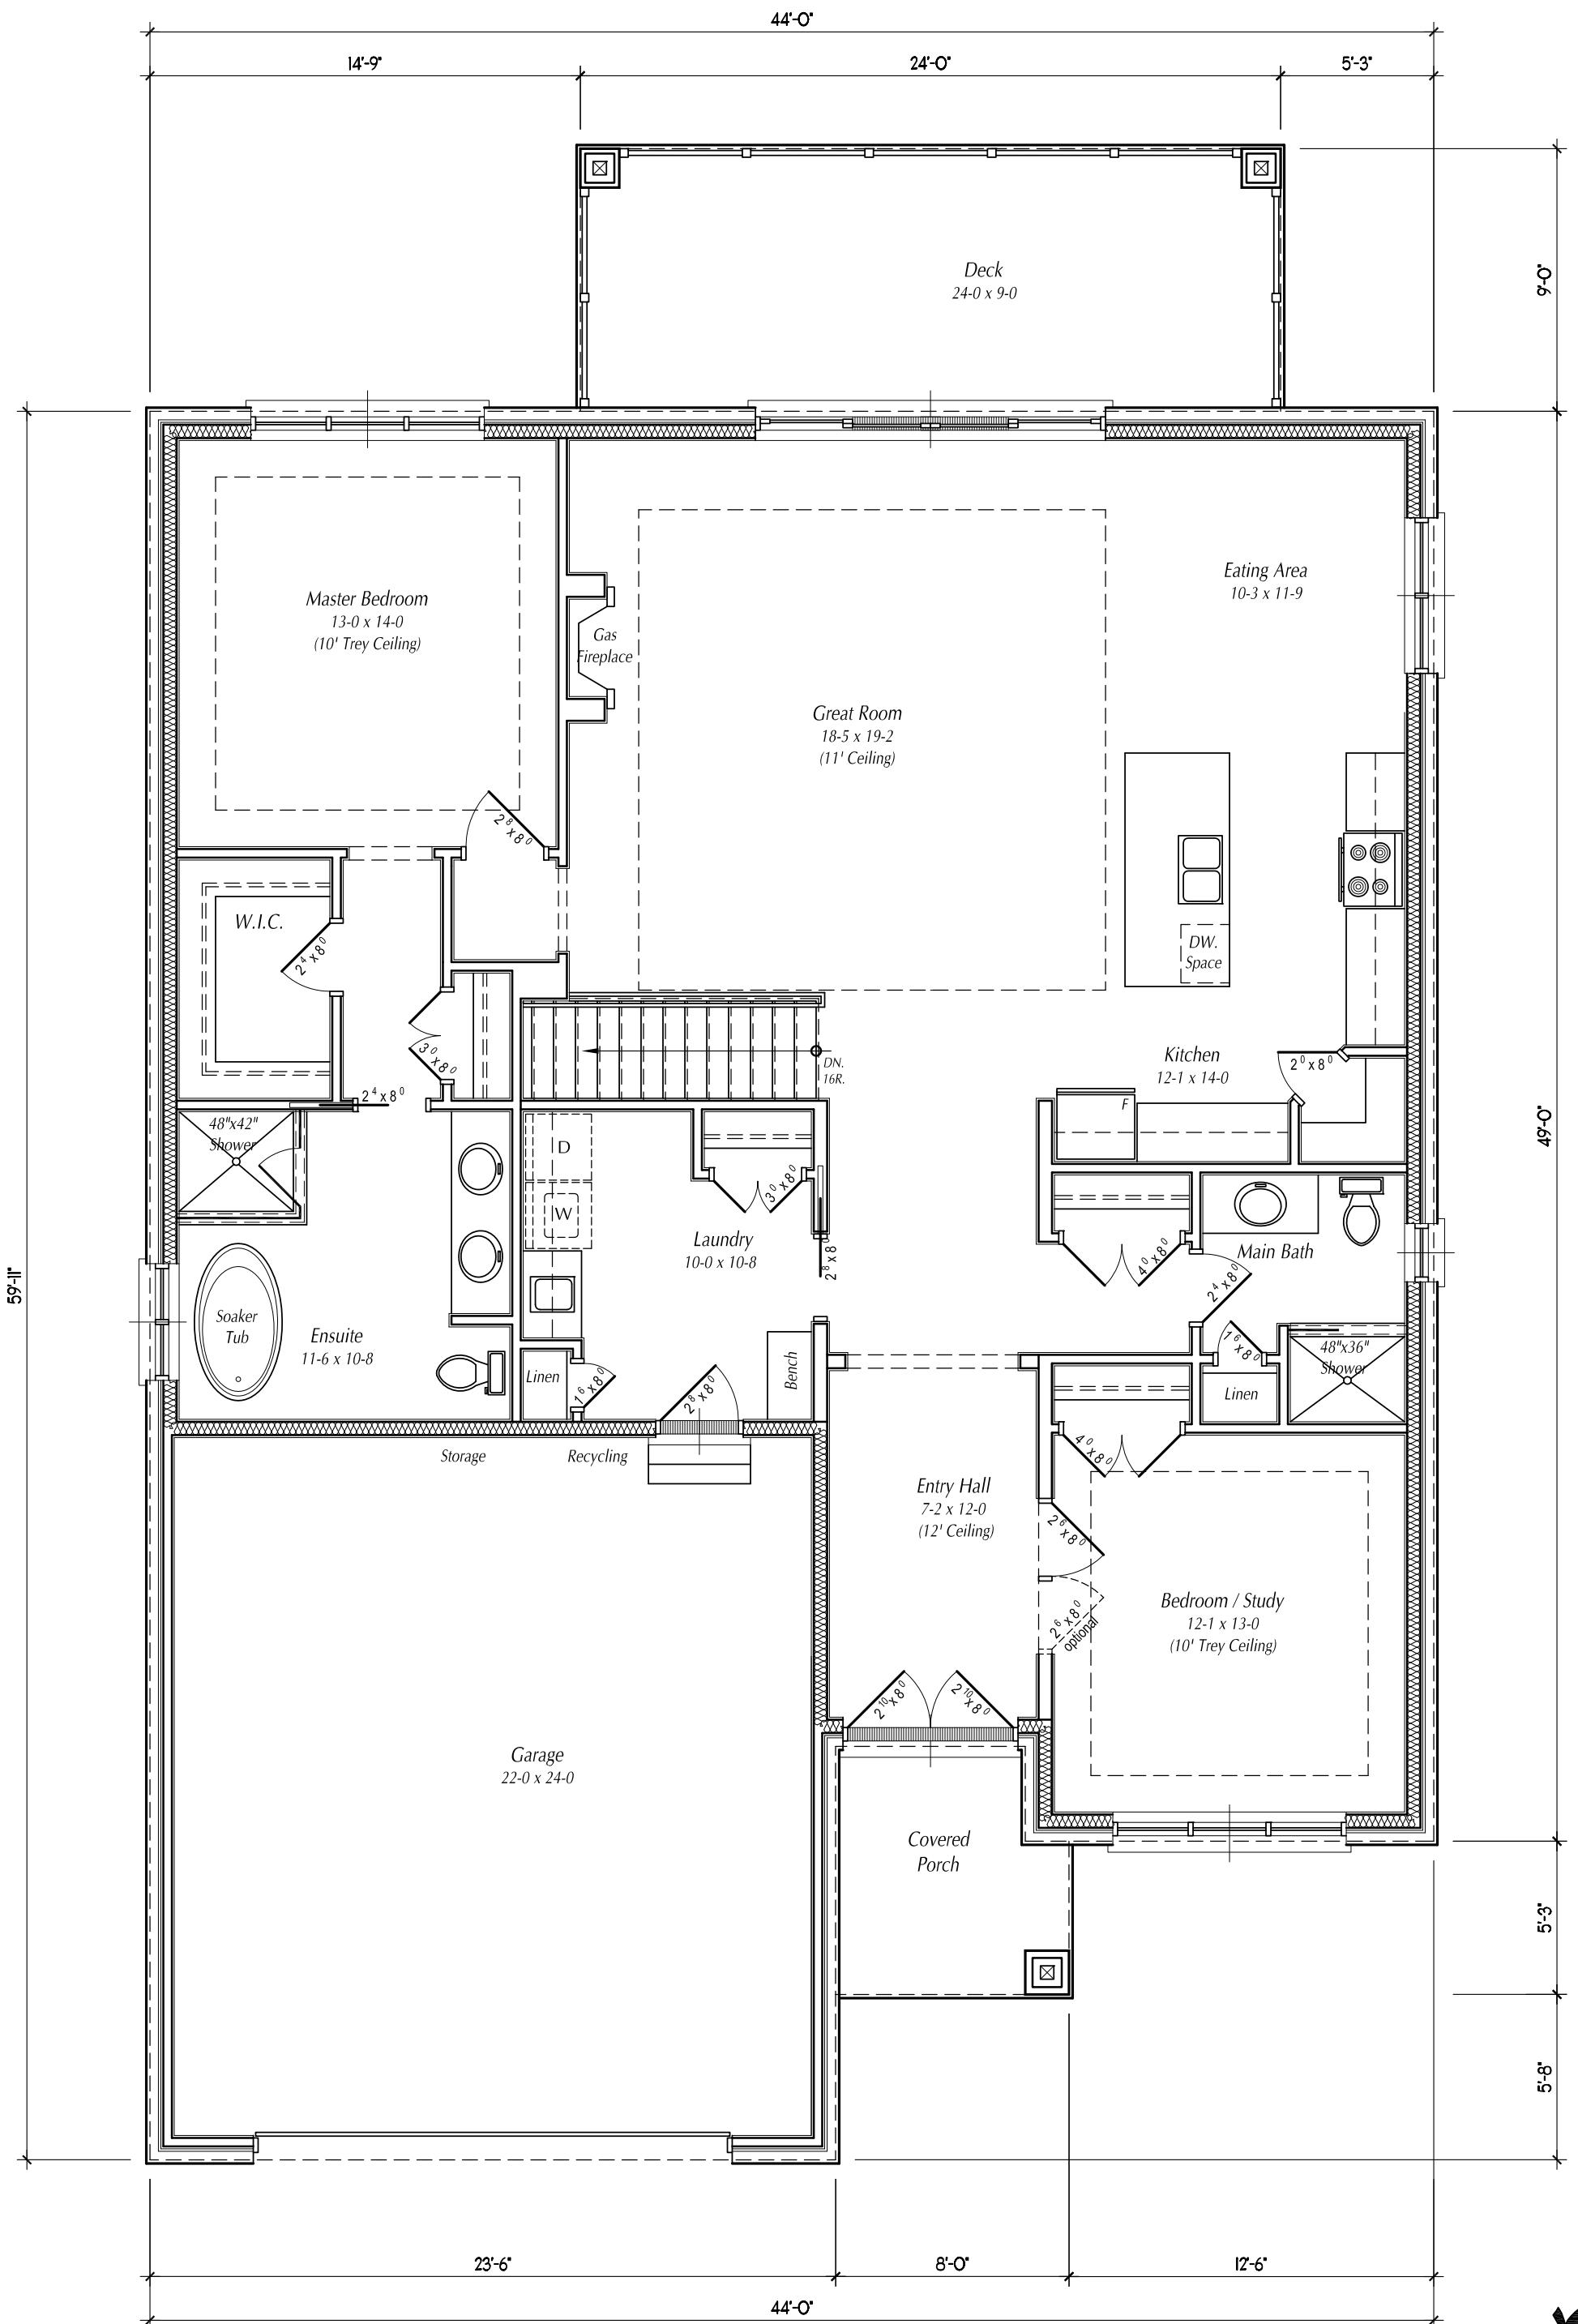

Main Floor Plan (1816 sq.ft.)
 SCALE: 3/16"=1'-0"

THE RIDGE AT BYRON
The Manchester

